


JUPITER YACHT CLUB

BEING A PORTION OF SECTION 6, TOWNSHIP 41 SOUTH, RANGE 43 EAST,
TOWN OF JUPITER, PALM BEACH COUNTY, FLORIDA


FEBRUARY, 2002

SHEET 3 OF 9

KEY SHEET

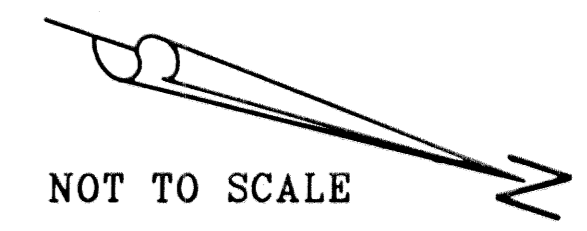

NOT TO SCALE

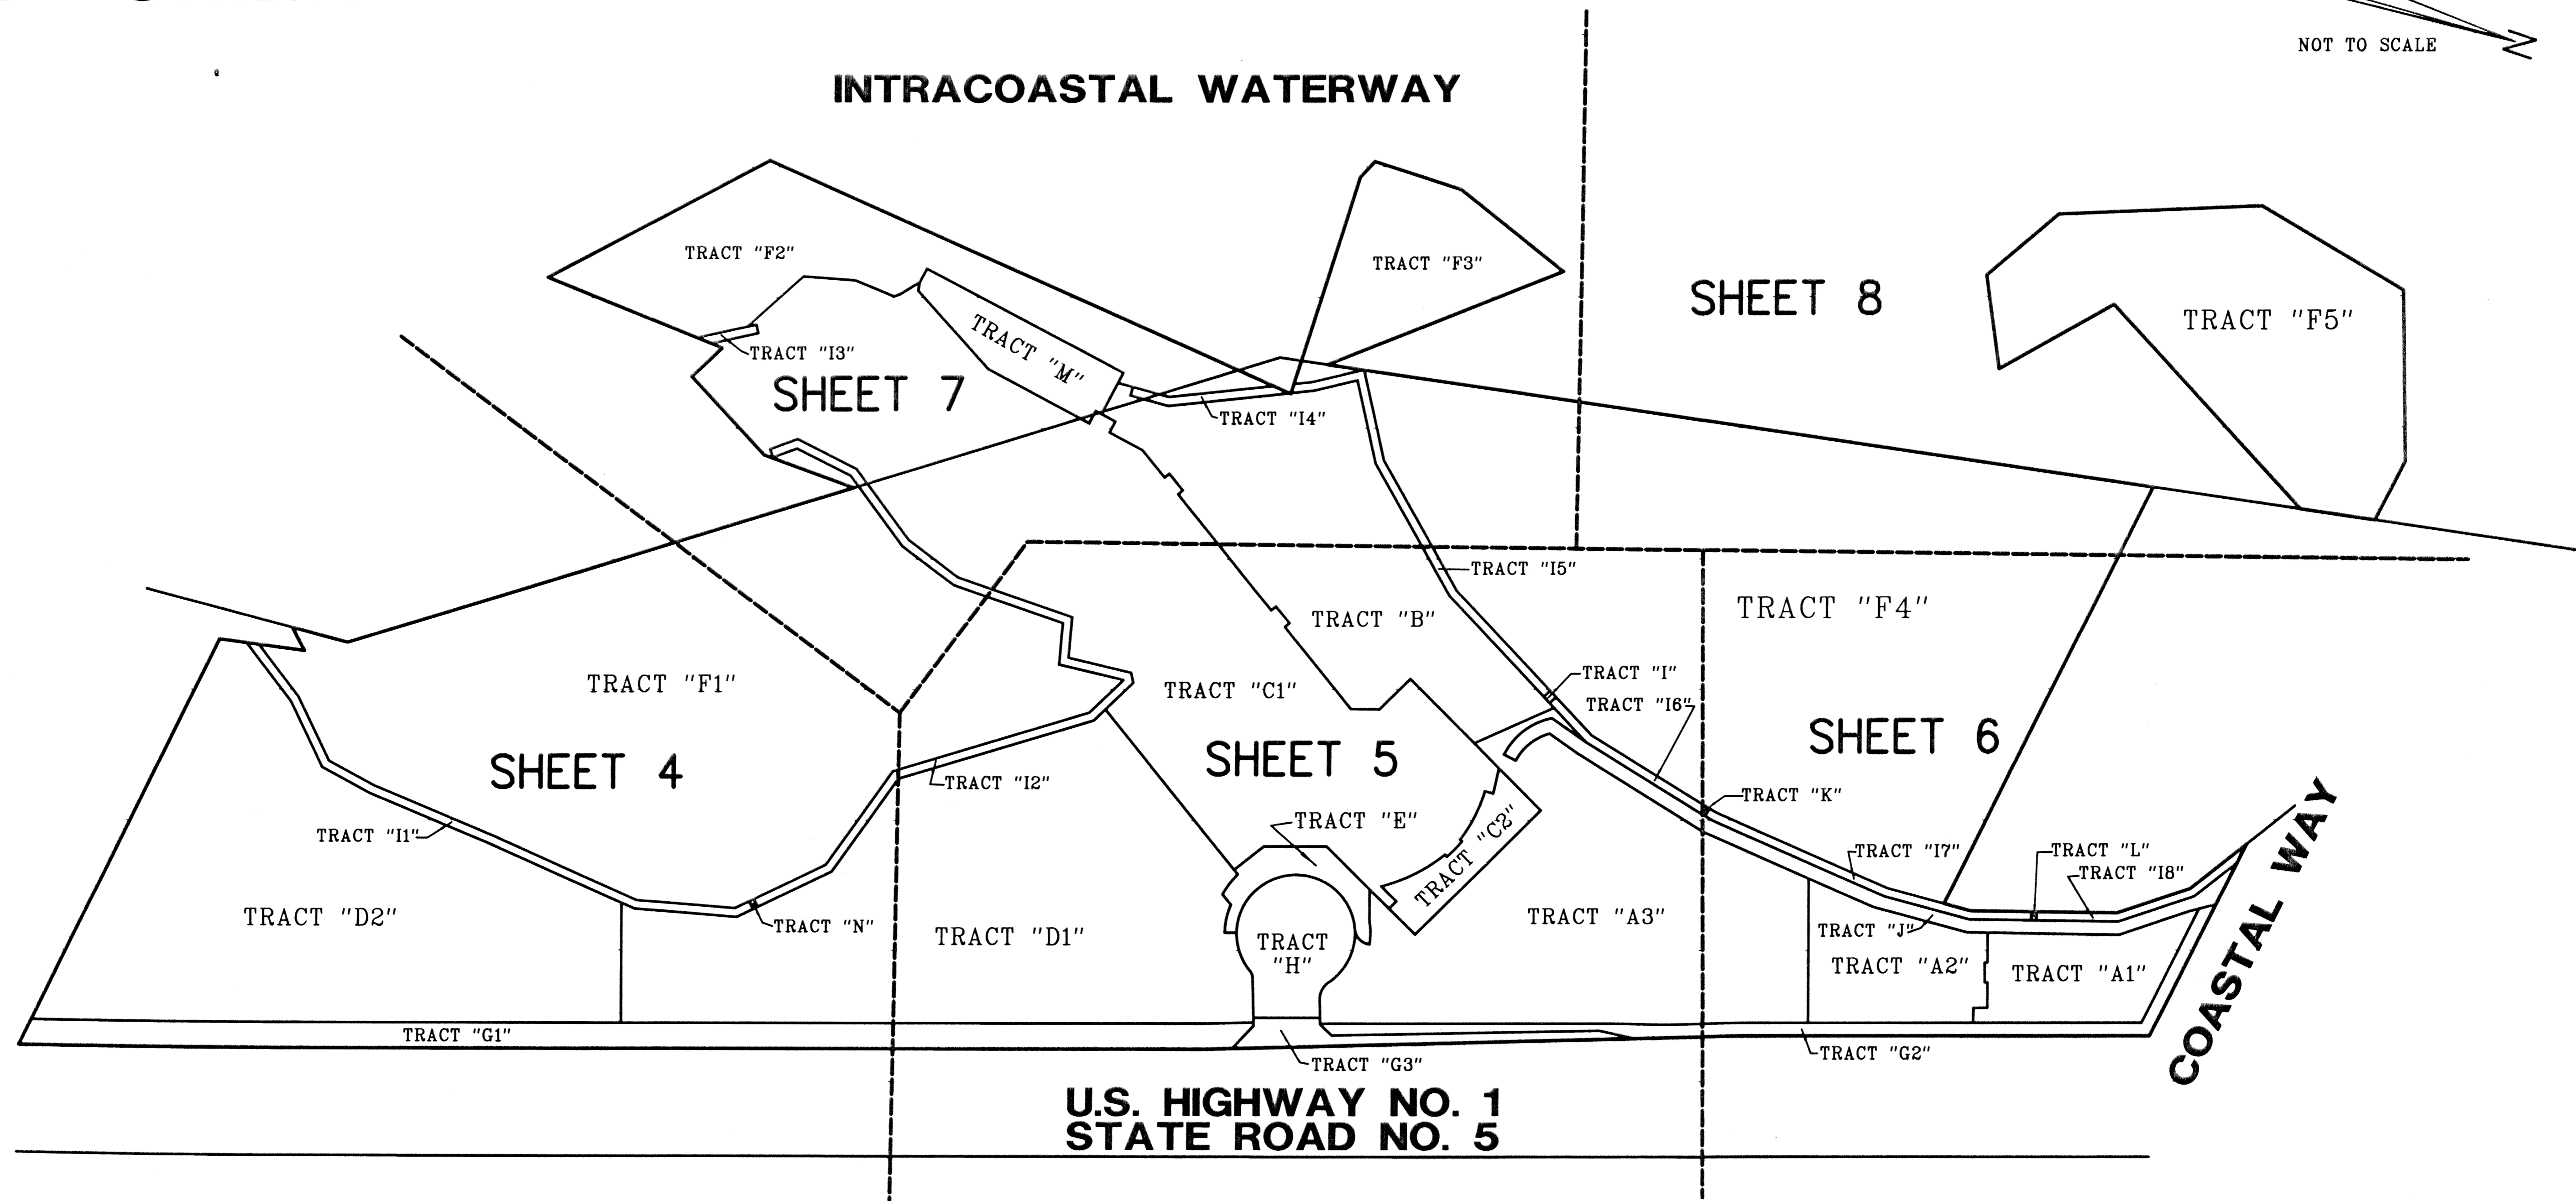

LIDBERG LAND SURVEYING, INC.		CAD. K:\UST \ 064143 \ JYC \ 2717306 \ VICINITYMAP.DGN	
REF.		JOB 97-271-306	
FLD.	FB.	PG.	DATE 10/04/01
OFF. L.J.C.			DWG. D97-271P
CKD. D.C.L.	SHEET 3 OF 9		

LB4431 675 West Indiantown Road, Suite 200, Jupiter, Florida 33458 TEL. 561-746-8454