


# OAKS AT BOCA RATON PLAT ONE

A PLANNED UNIT DEVELOPMENT  
 BEING A REPLAT A PORTION OF "FOX HILL ESTATES OF BOCA RATON",  
 AS RECORDED IN PLAT BOOK 87, PAGES 4 THROUGH 12, AND  
 A PORTION OF BLOCK 70, "PALM BEACH FARMS COMPANY PLAT NO. 3",  
 AS RECORDED IN PLAT BOOK 2, PAGES 45 THROUGH 54,  
 BOTH OF THE PUBLIC RECORDS OF PALM BEACH COUNTY, FLORIDA,  
 LYING IN SECTION 31, TOWNSHIP 46 SOUTH, RANGE 42 EAST, PALM BEACH COUNTY, FLORIDA

THIS INSTRUMENT PREPARED BY  
 DAVID P. LINDLEY  
 OF

CAULFIELD and WHEELER, INC.  
 SURVEYORS - ENGINEERS - PLANNERS  
 7301-A WEST PALMETTO PARK ROAD, SUITE 100A  
 BOCA RATON, FLORIDA 33433 - (561)392-1991  
 OCTOBER - 2001

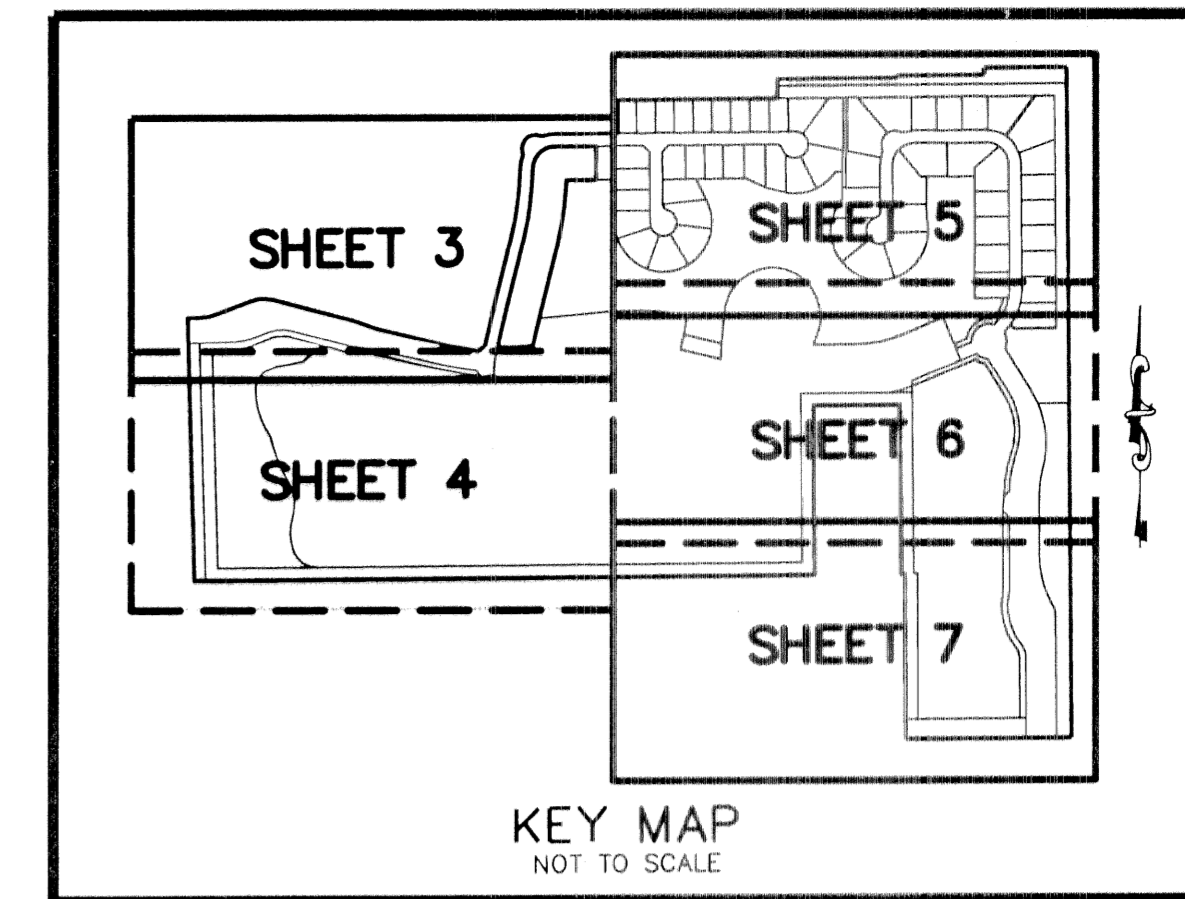


STATE OF FLORIDA  
 COUNTY OF PALM BEACH  
 THIS PLAT WAS FILED FOR  
 RECORD AT \_\_\_\_\_ M.  
 THIS \_\_\_\_\_ DAY OF \_\_\_\_\_  
 A.D. 2002 AND DULY RECORDED  
 IN PLAT BOOK \_\_\_\_\_ ON  
 PAGES \_\_\_\_\_ AND \_\_\_\_\_

DOROTHY H. WILKEN  
 CLERK CIRCUIT COURT

BY: \_\_\_\_\_  
 DEPUTY CLERK

SHEET 4 OF 7

MATCH LINE SEE SHEET 3 OF 7

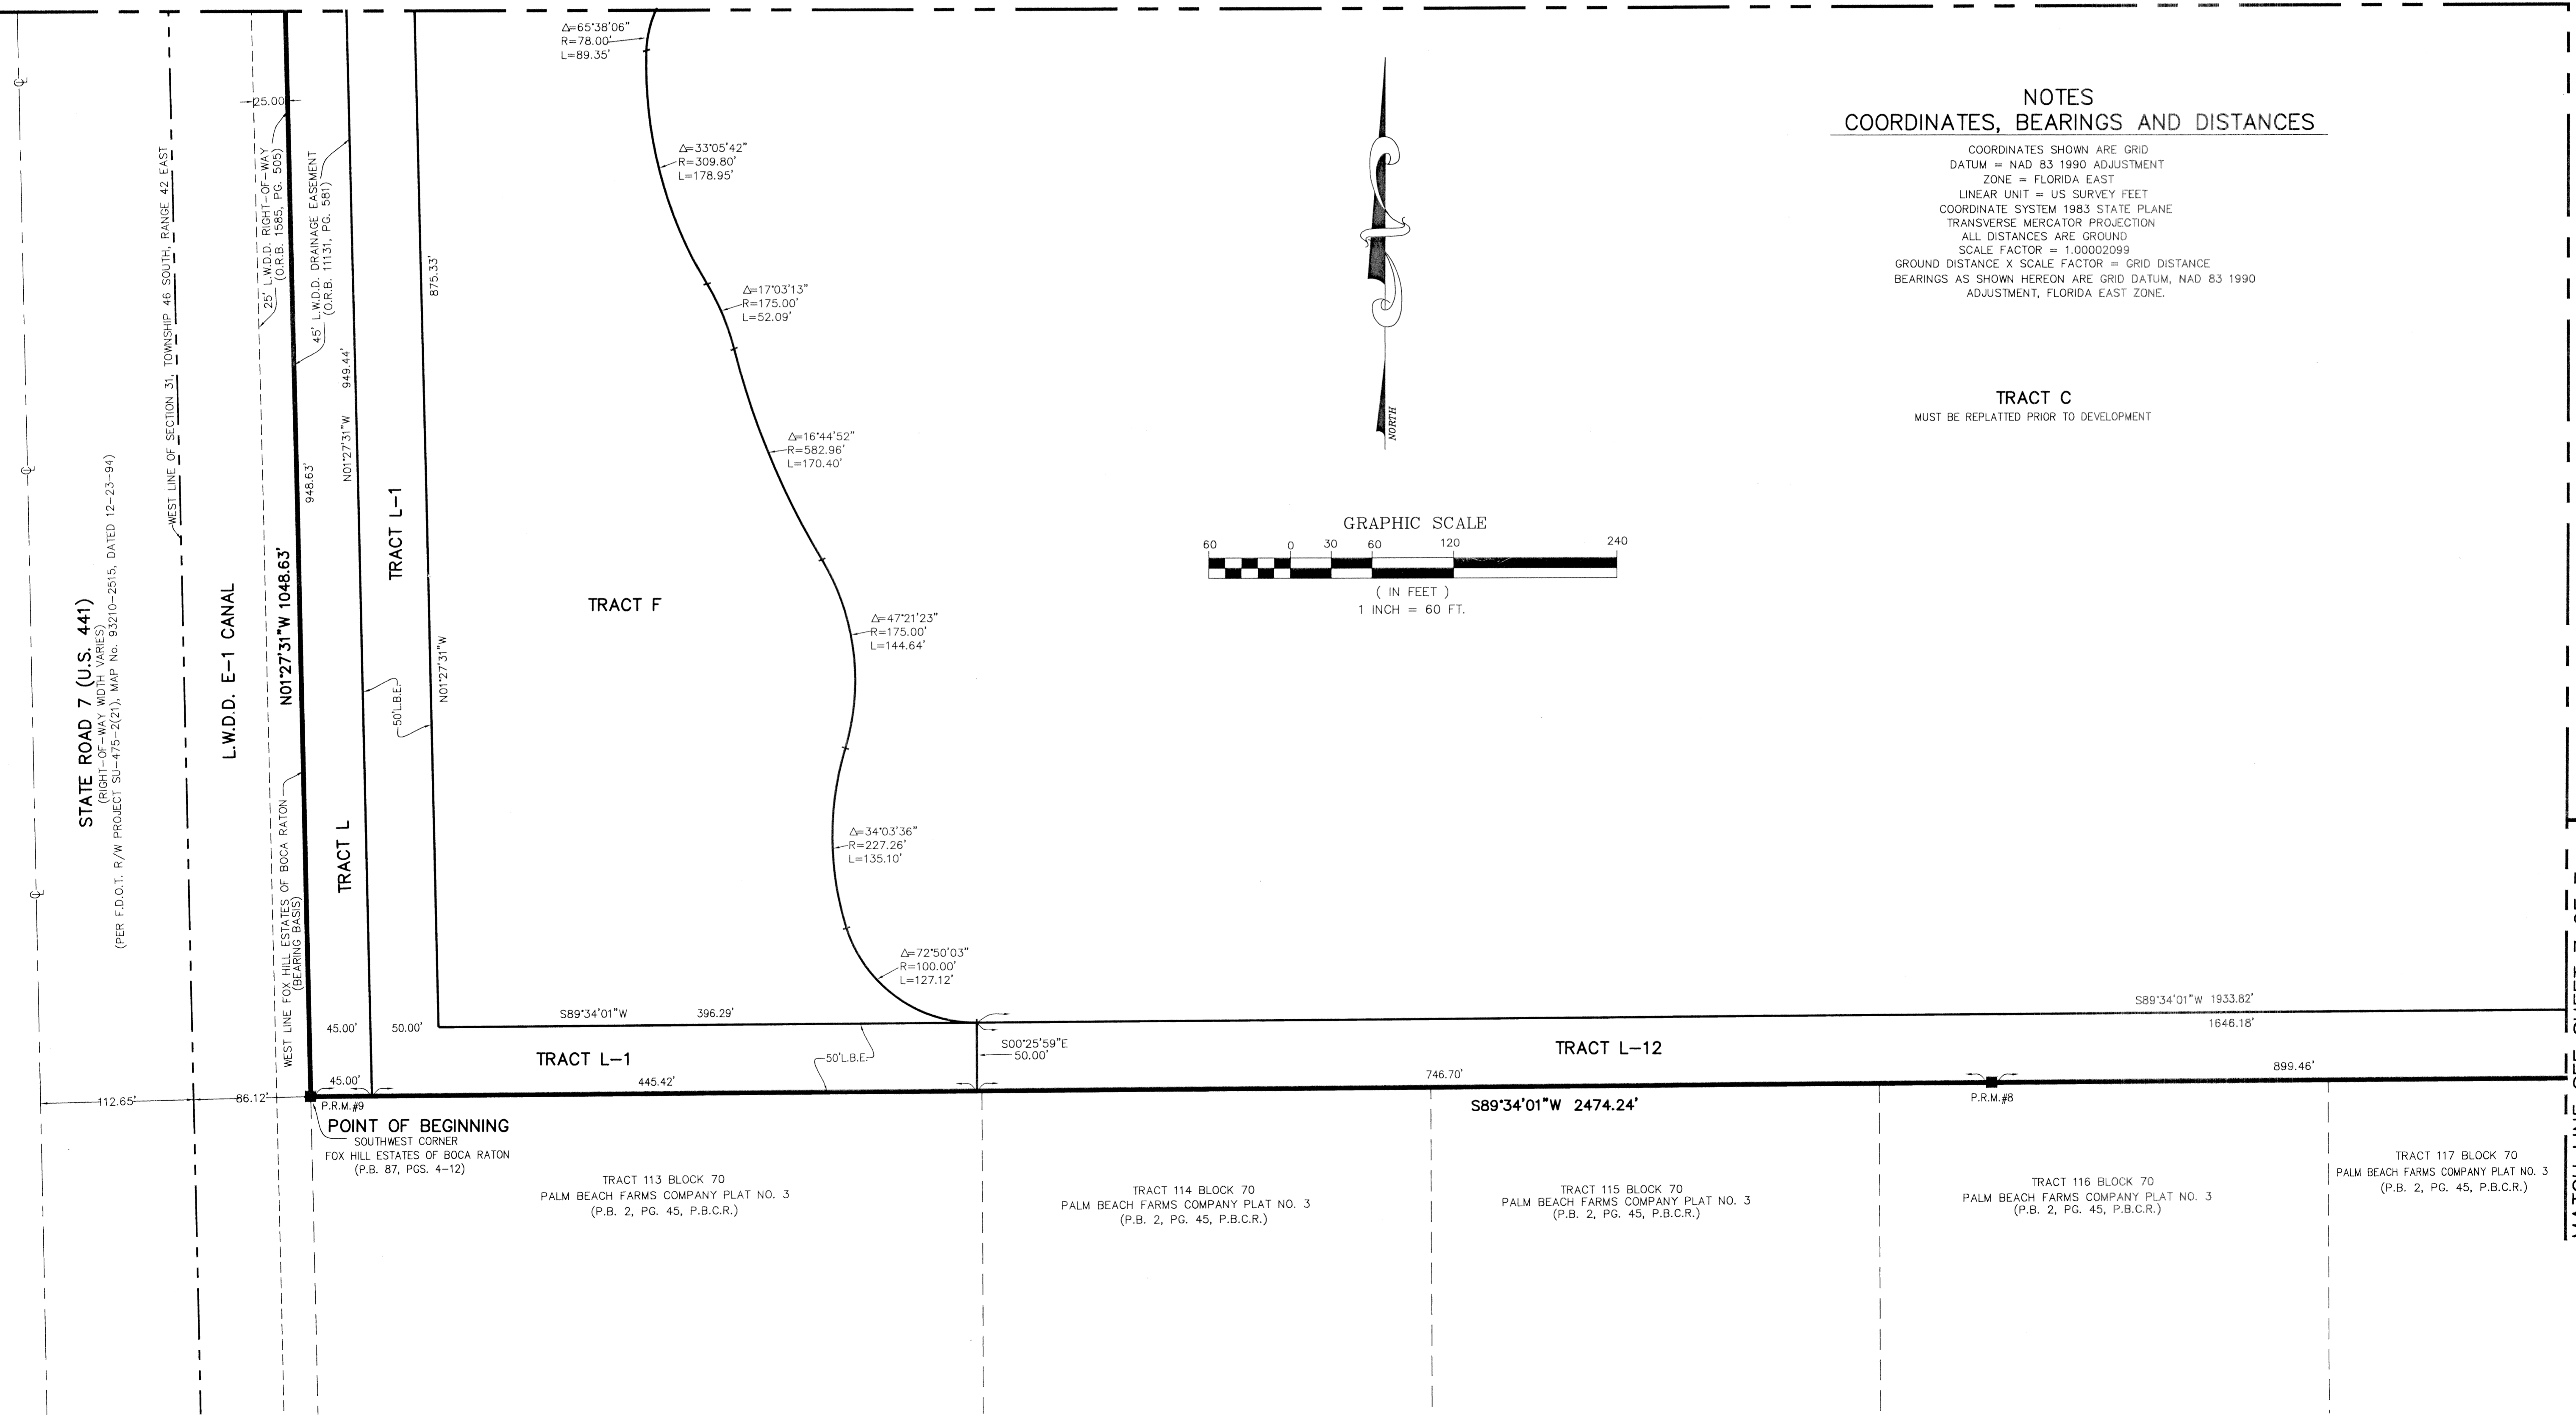

MATCH LINE SEE SHEET 6 OF 7

MATCH LINE SEE SHEET 7 OF 7