

"B P AMOCO AT HYPOLUXO ROAD"


A REPLAT OF A PORTION OF TRACT 1 OF "AMENDED PLAT OF SEC. 12, TWP. 45 S R. 42 E.", P.B. 9, PAGE 74
SECTION 12, TOWNSHIP 45 SOUTH, RANGE 42 EAST
PALM BEACH COUNTY-FLORIDA

SHEET 2 OF 2 SHEETS

PREPARED BY
PULICE LAND SURVEYORS, INC.

CERTIFICATE OF AUTHORIZATION LB3870
5381 NOB HILL ROAD
SUNRISE, FLORIDA 33351
(954) 572-1777
FAX (954) 572-1778
AUGUST 2001

STATE OF FLORIDA
COUNTY OF PALM BEACH
THIS PLAT WAS FILED FOR RECORD AT _____ M.,
THIS _____ DAY OF _____ AND
DULY RECORDED IN PLAT BOOK NUMBER _____
AT PAGE _____
DOROTHY H. WILKEN
CLERK OF THE CIRCUIT COURT
BY: _____
DEPUTY CLERK

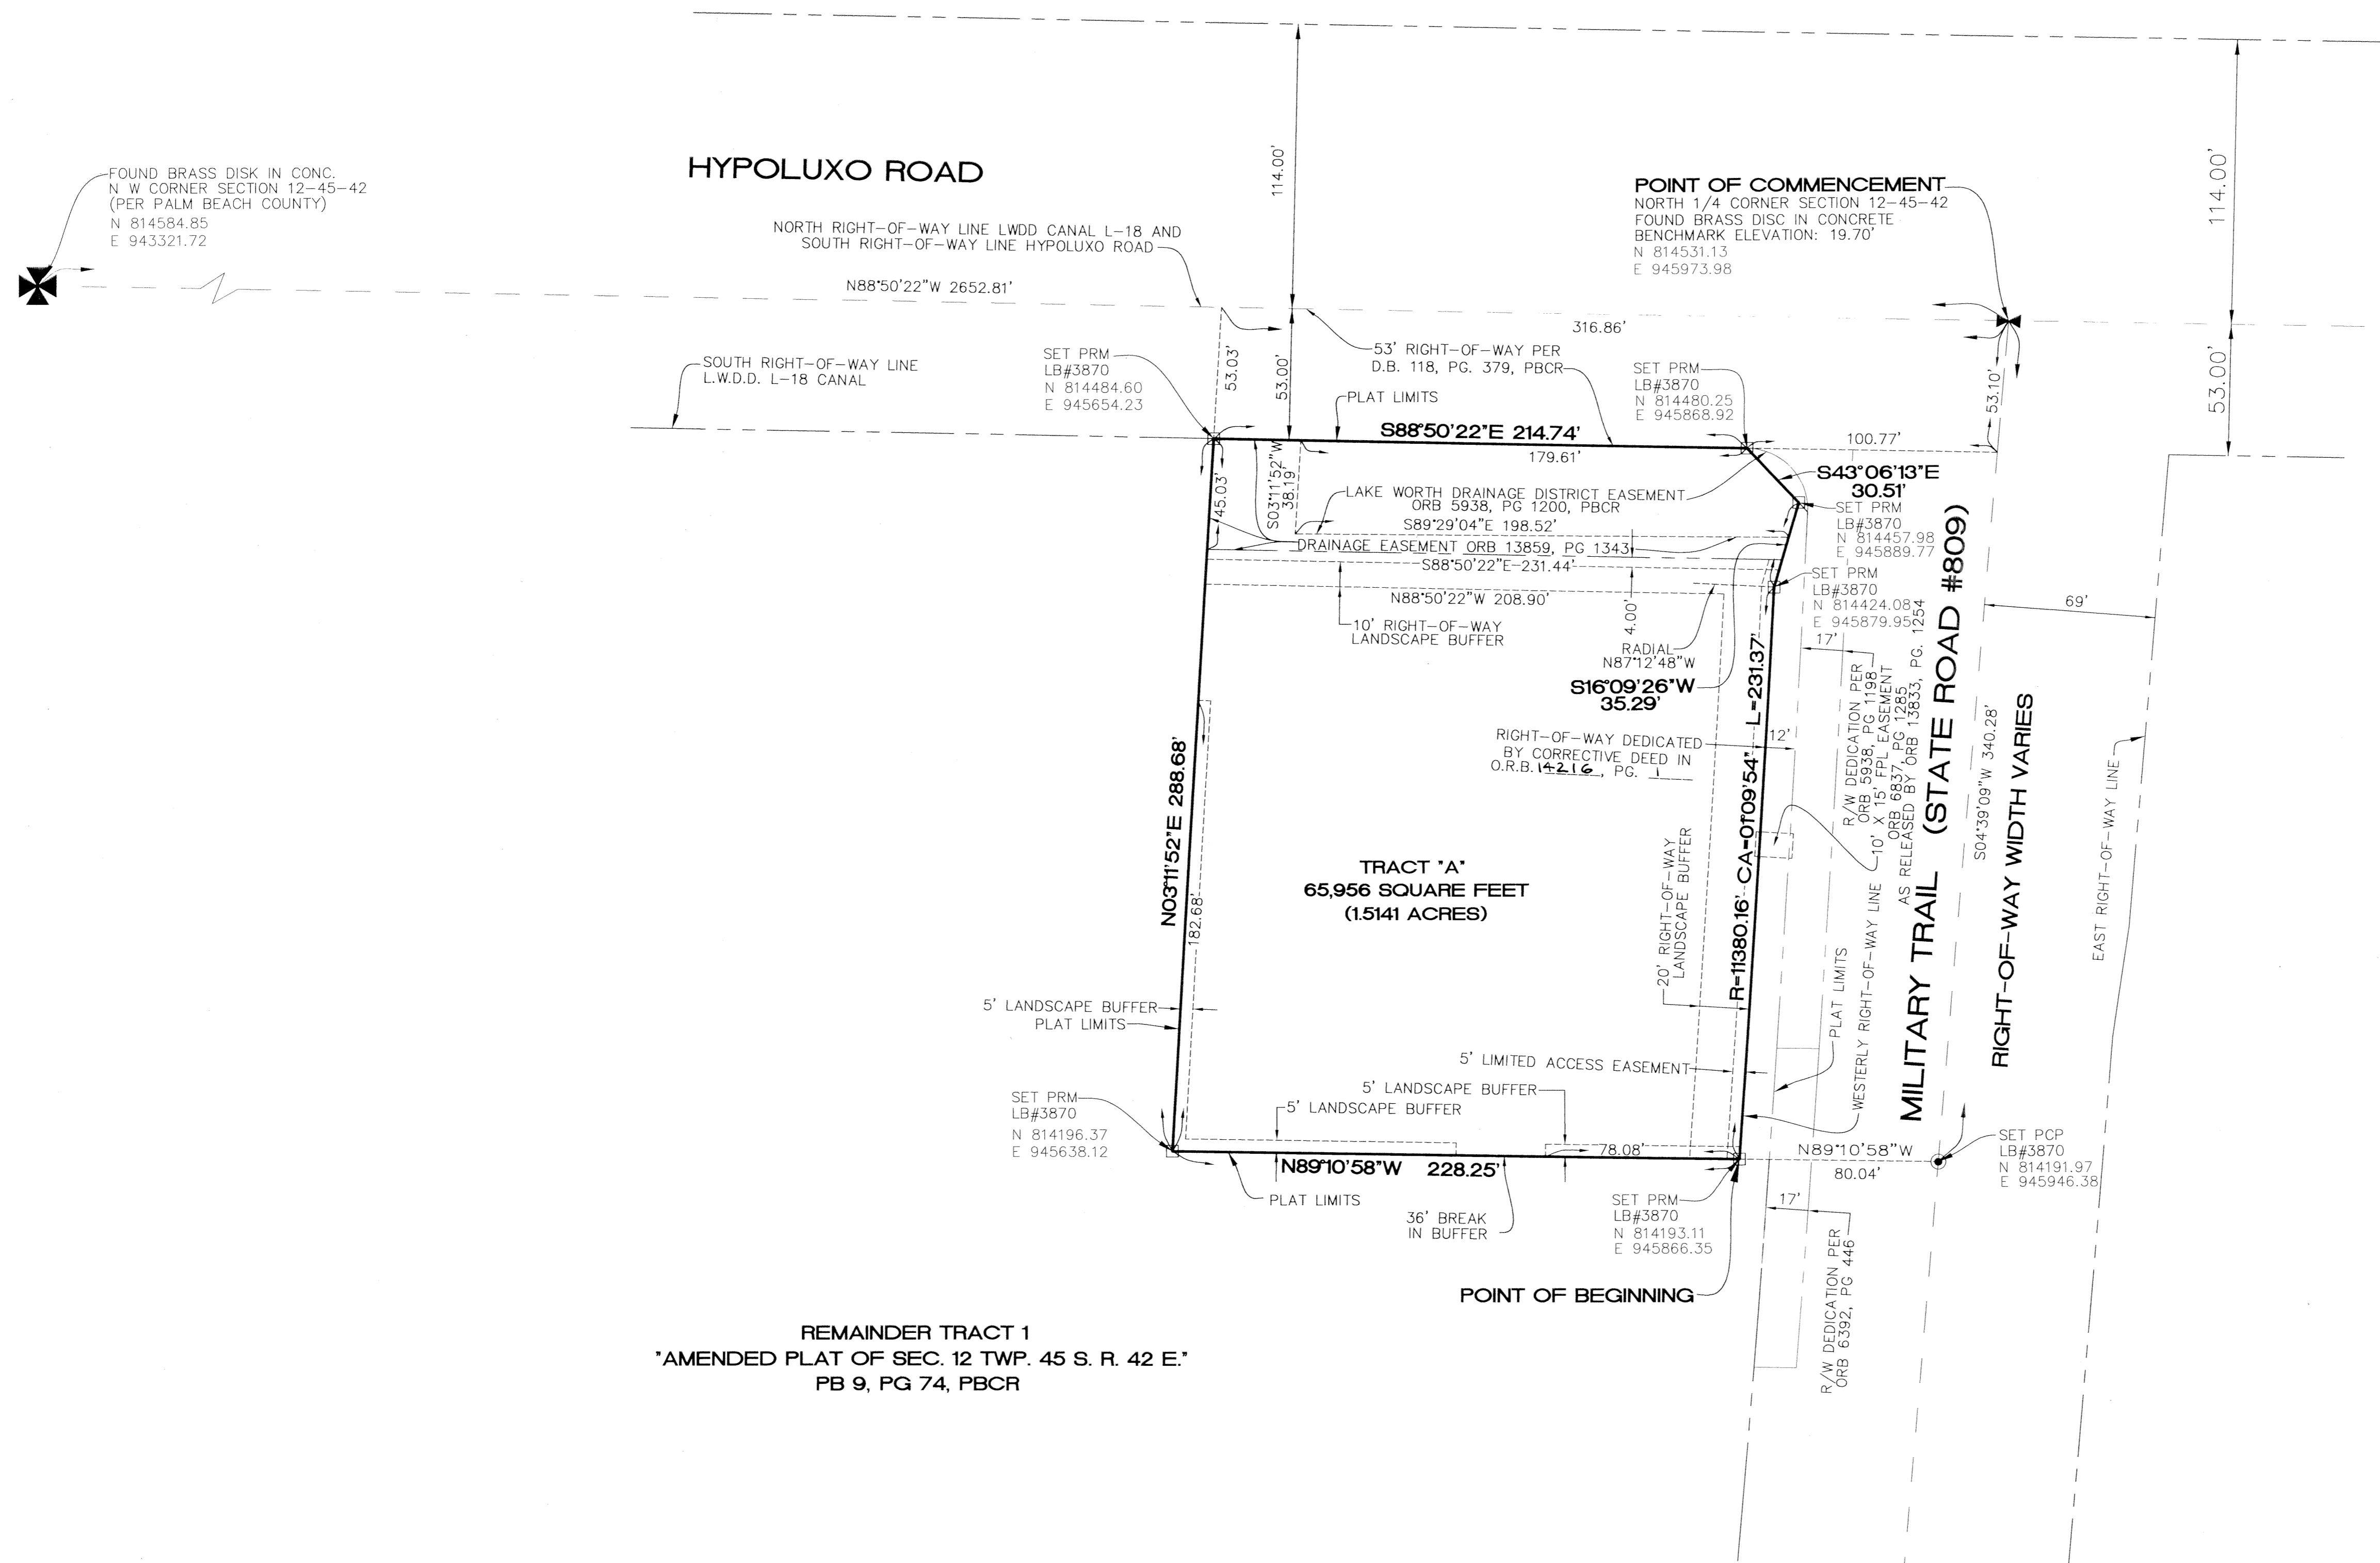

SUBDIVISION B P Amoco @ Hypoluxo Rd
BOOK 98 PAGE 110
FLOOD MAP # 190B
QUAD # 34 ZONING CC
SE TAZ 492
FUD NAME

