
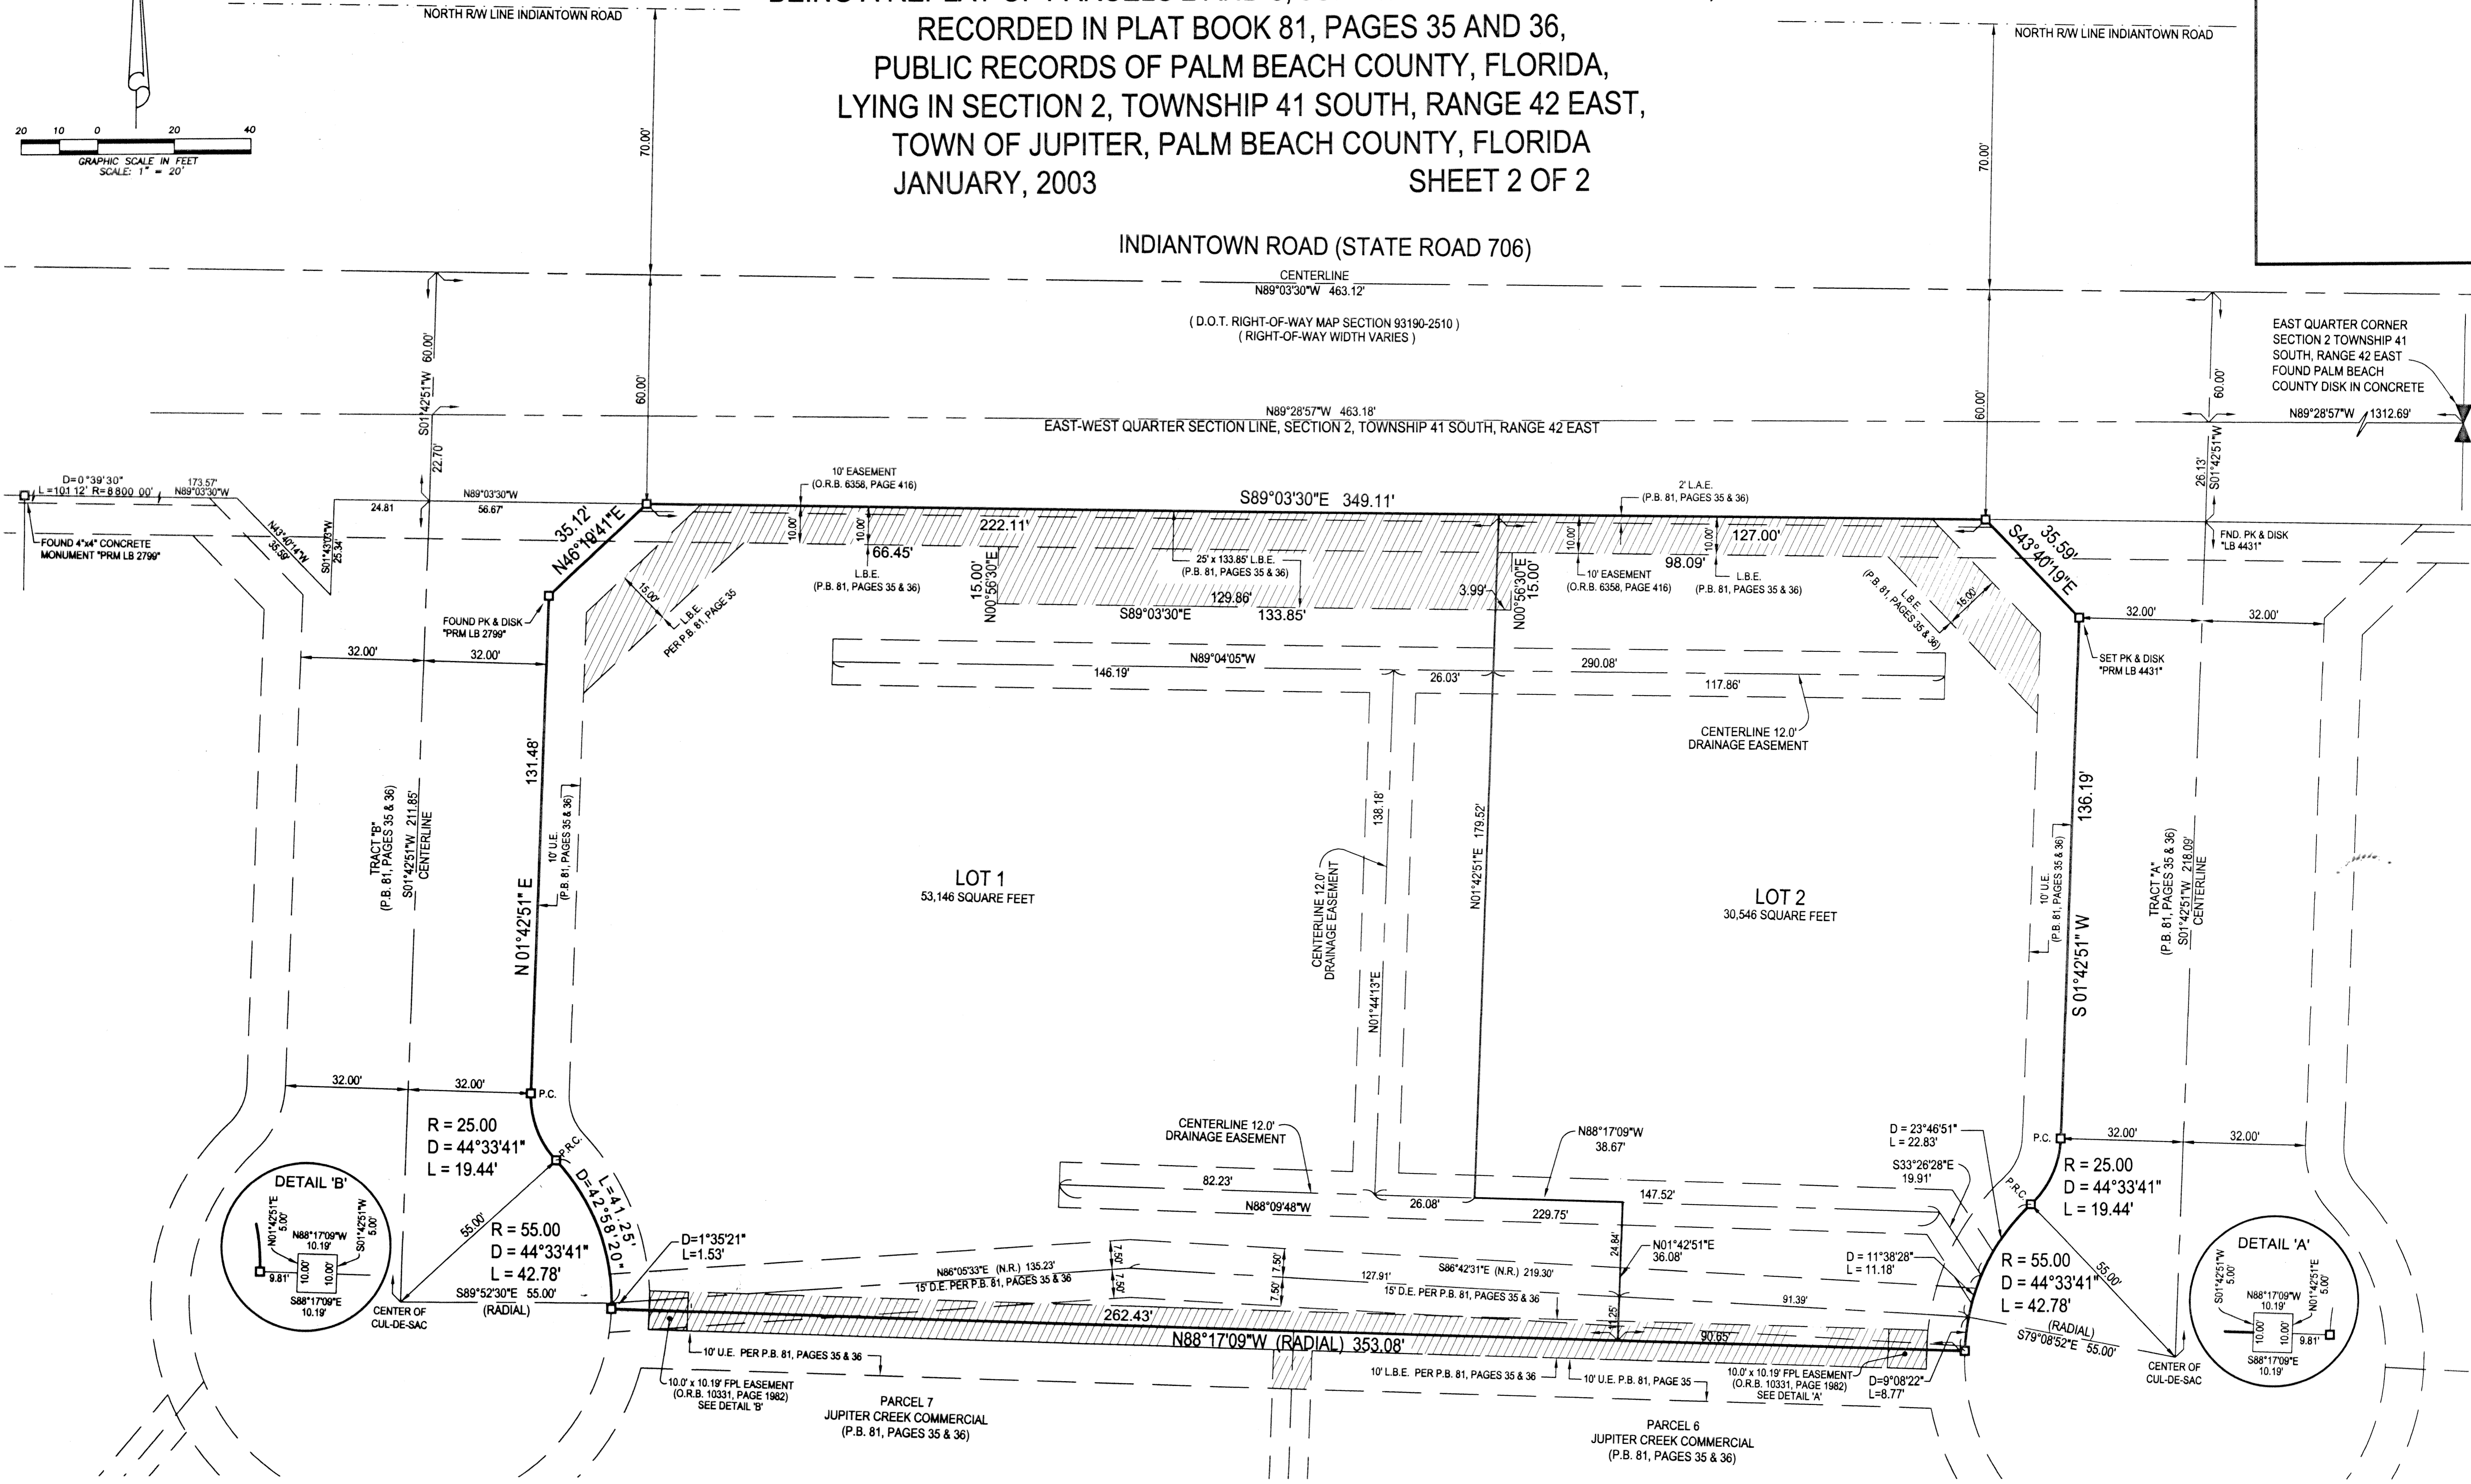


# SONNY'S BBQ

BEING A REPLAT OF PARCELS 2 AND 3, JUPITER CREEK COMMERCIAL,  
 RECORDED IN PLAT BOOK 81, PAGES 35 AND 36,  
 PUBLIC RECORDS OF PALM BEACH COUNTY, FLORIDA,  
 LYING IN SECTION 2, TOWNSHIP 41 SOUTH, RANGE 42 EAST,  
 TOWN OF JUPITER, PALM BEACH COUNTY, FLORIDA  
 JANUARY, 2003  
 SHEET 2 OF 2

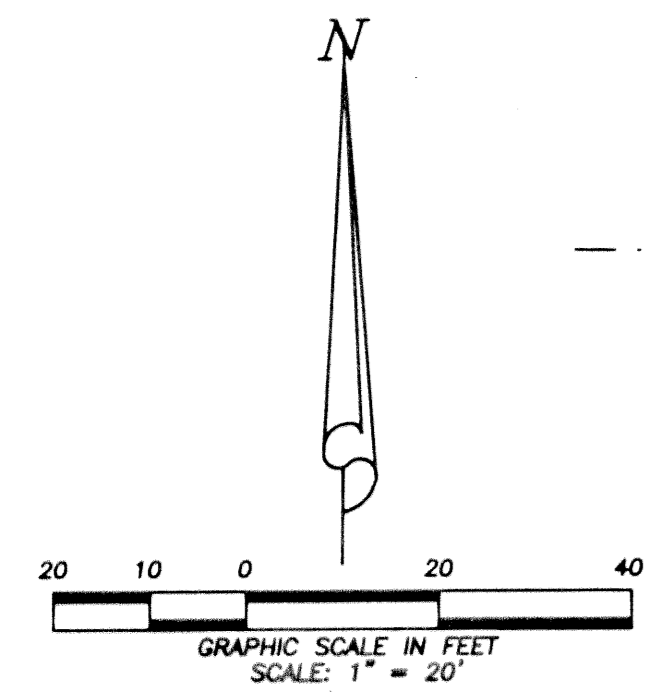

**LIDBERG LAND SURVEYING, INC.**  
 675 West Indiantown Road, Suite 200,  
 Jupiter, Florida 33458 TEL 561-746-8454

CAD K:\AUTOCAD2000\024142\02-010\DWG\PLAT\0102306.DWG	
REF K:\AUTOCAD2000\024142\02-010\DWG\PLAT\0102100.DWG	
FLD	B.D./M.W.
OFF	S.F.B.
CKD	D.C.L.
FB. 390	FC. 01
JOB	02-010-306
DATE	03/12/02
SHEET	2 OF 2
DWG	D02-010P