



# THE SHOPS OF DONALD ROSS

LYING IN THE NORTHWEST ONE-QUARTER OF SECTION 25, TOWNSHIP 41 SOUTH, RANGE 42 EAST, CITY OF PALM BEACH GARDENS, PALM BEACH COUNTY, FLORIDA

ABACOA PLAT NO. 1  
(PLAT BOOK 78, PAGE 145)

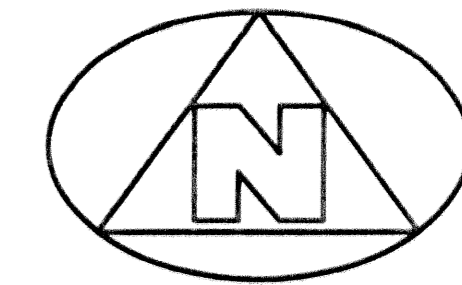

0 20' 40' 80'  
GRAPHIC SCALE  
(IN FEET)

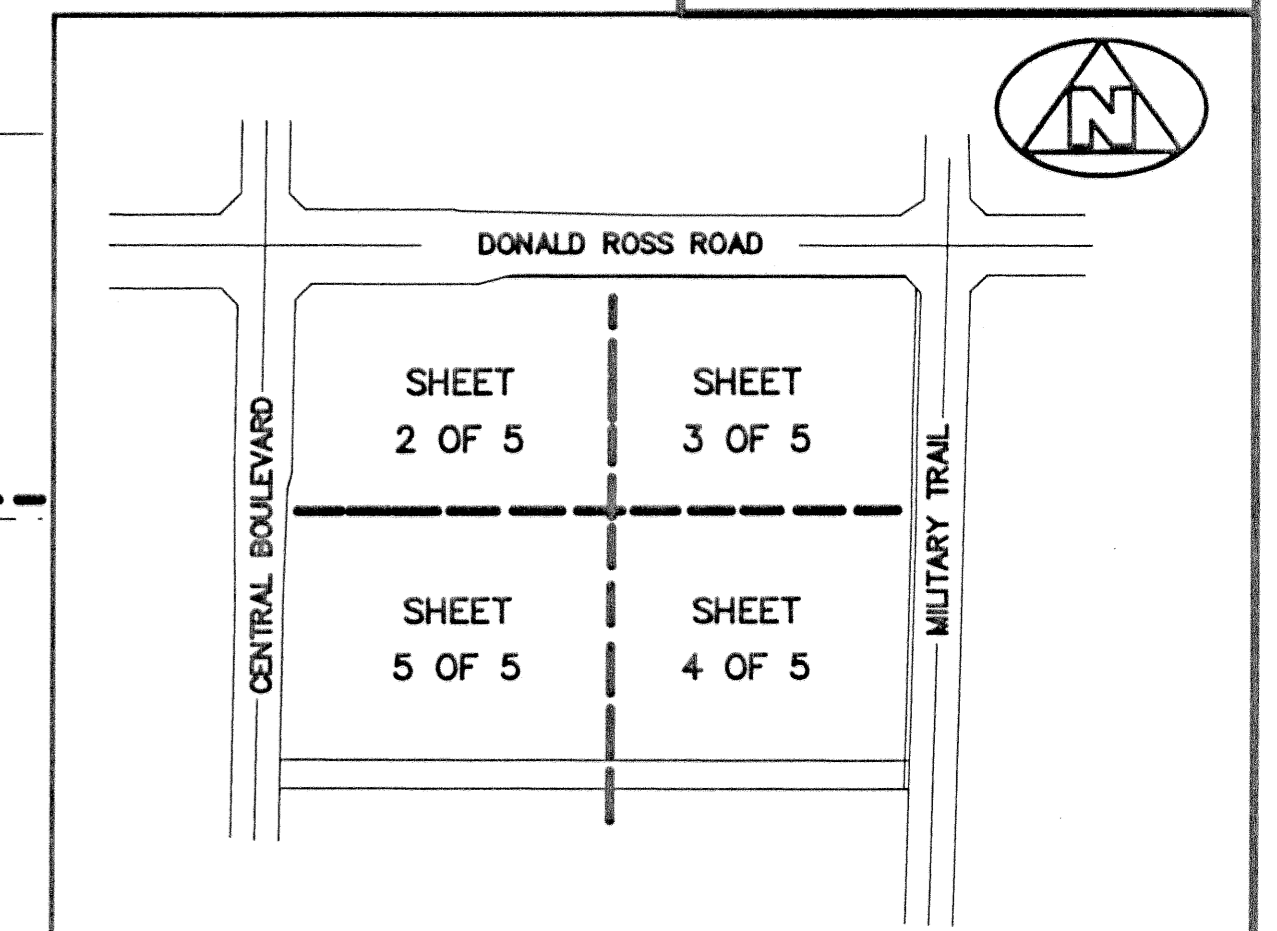

## SHEET INDEX

### LEGEND:

- (R) DENOTES A RADIAL LINE
- C/L DENOTES A CENTERLINE
- U.E. DENOTES UTILITY EASEMENT
- R DENOTES RADIUS DISTANCE
- L DENOTES ARC LENGTH DISTANCE
- CA DENOTES CENTRAL ANGLE
- LCB DENOTES LONG CHORD BEARING
- CHD DENOTES CHORD DISTANCE
- ORB DENOTES OFFICIAL RECORDS BOOK
- PB DENOTES PLAT BOOK NUMBER
- PG DENOTES PAGE NUMBER
- PCP DENOTES PERMANENT CONTROL POINT
- PRM DENOTES PERMANENT REFERENCE MONUMENT
- N.P.B.C.I.D. DENOTES NORTH PALM BEACH COUNTY IMPROVEMENT DISTRICT
- DENOTES A SET PERMANENT REFERENCE MONUMENT (NO. 2424)
- DENOTES A FOUND PERMANENT REFERENCE MONUMENT (NO. 2424)
- ⊙ DENOTES A SET PERMANENT CONTROL POINT (NO. 2424)
- ⊗ DENOTES A FOUND PERMANENT CONTROL POINT (NO. 2424)


### SURVEYOR'S NOTES:

1. THE BASE BEARING, AS SHOWN HEREON, IS S89°50'03"E ALONG THE NORTH LINE OF SECTION 25 AS SHOWN HEREON.
2. IN THOSE INSTANCES WHERE UTILITY OR DRAINAGE STRUCTURES ARE CONSTRUCTED IN CONFLICT WITH THE PLATTED PERMANENT CONTROL POINT POSITION STRADDLERS MONUMENTED AS PERMANENT CONTROL POINTS WILL BE SET TO REFERENCE THE PLATTED POSITION.
3. LINES THAT INTERSECT CURVES ARE NOT RADIAL UNLESS OTHERWISE NOTED.
4. THIS INSTRUMENT WAS PREPARED BY WM. R. VAN CAMPEN, P.S.M. NO. 2424, IN AND FOR THE OFFICES OF BENCH MARK LAND SURVEYING & MAPPING, INC., 4152 WEST BLUE HERON BOULEVARD, SUITE 121, RIVIERA BEACH, FLORIDA, 33407

**BENCH MARK LAND SURVEYING & MAPPING, INC.**  
 4152 W. BLUE HERON BOULEVARD • SUITE 121  
 RIVIERA BEACH • FLORIDA 33404  
 PHONE: (561) 848-2102 • LB. 2171 • FAX: (561) 844-9659  
 EMAIL: bmlsm@aol.com WEB: http://members.aol.com/bmlsm

RECORD PLAT  
THE SHOPS OF DONALD ROSS

|     |     |      |          |         |        |              |
|-----|-----|------|----------|---------|--------|--------------|
| DWN | KVC | FB   | DATE     | 9-27-01 | WO#    | P238         |
| CKD | WVC | FILE | P238PLAT | SCALE   | 1"=40' | SHEET 2 OF 5 |

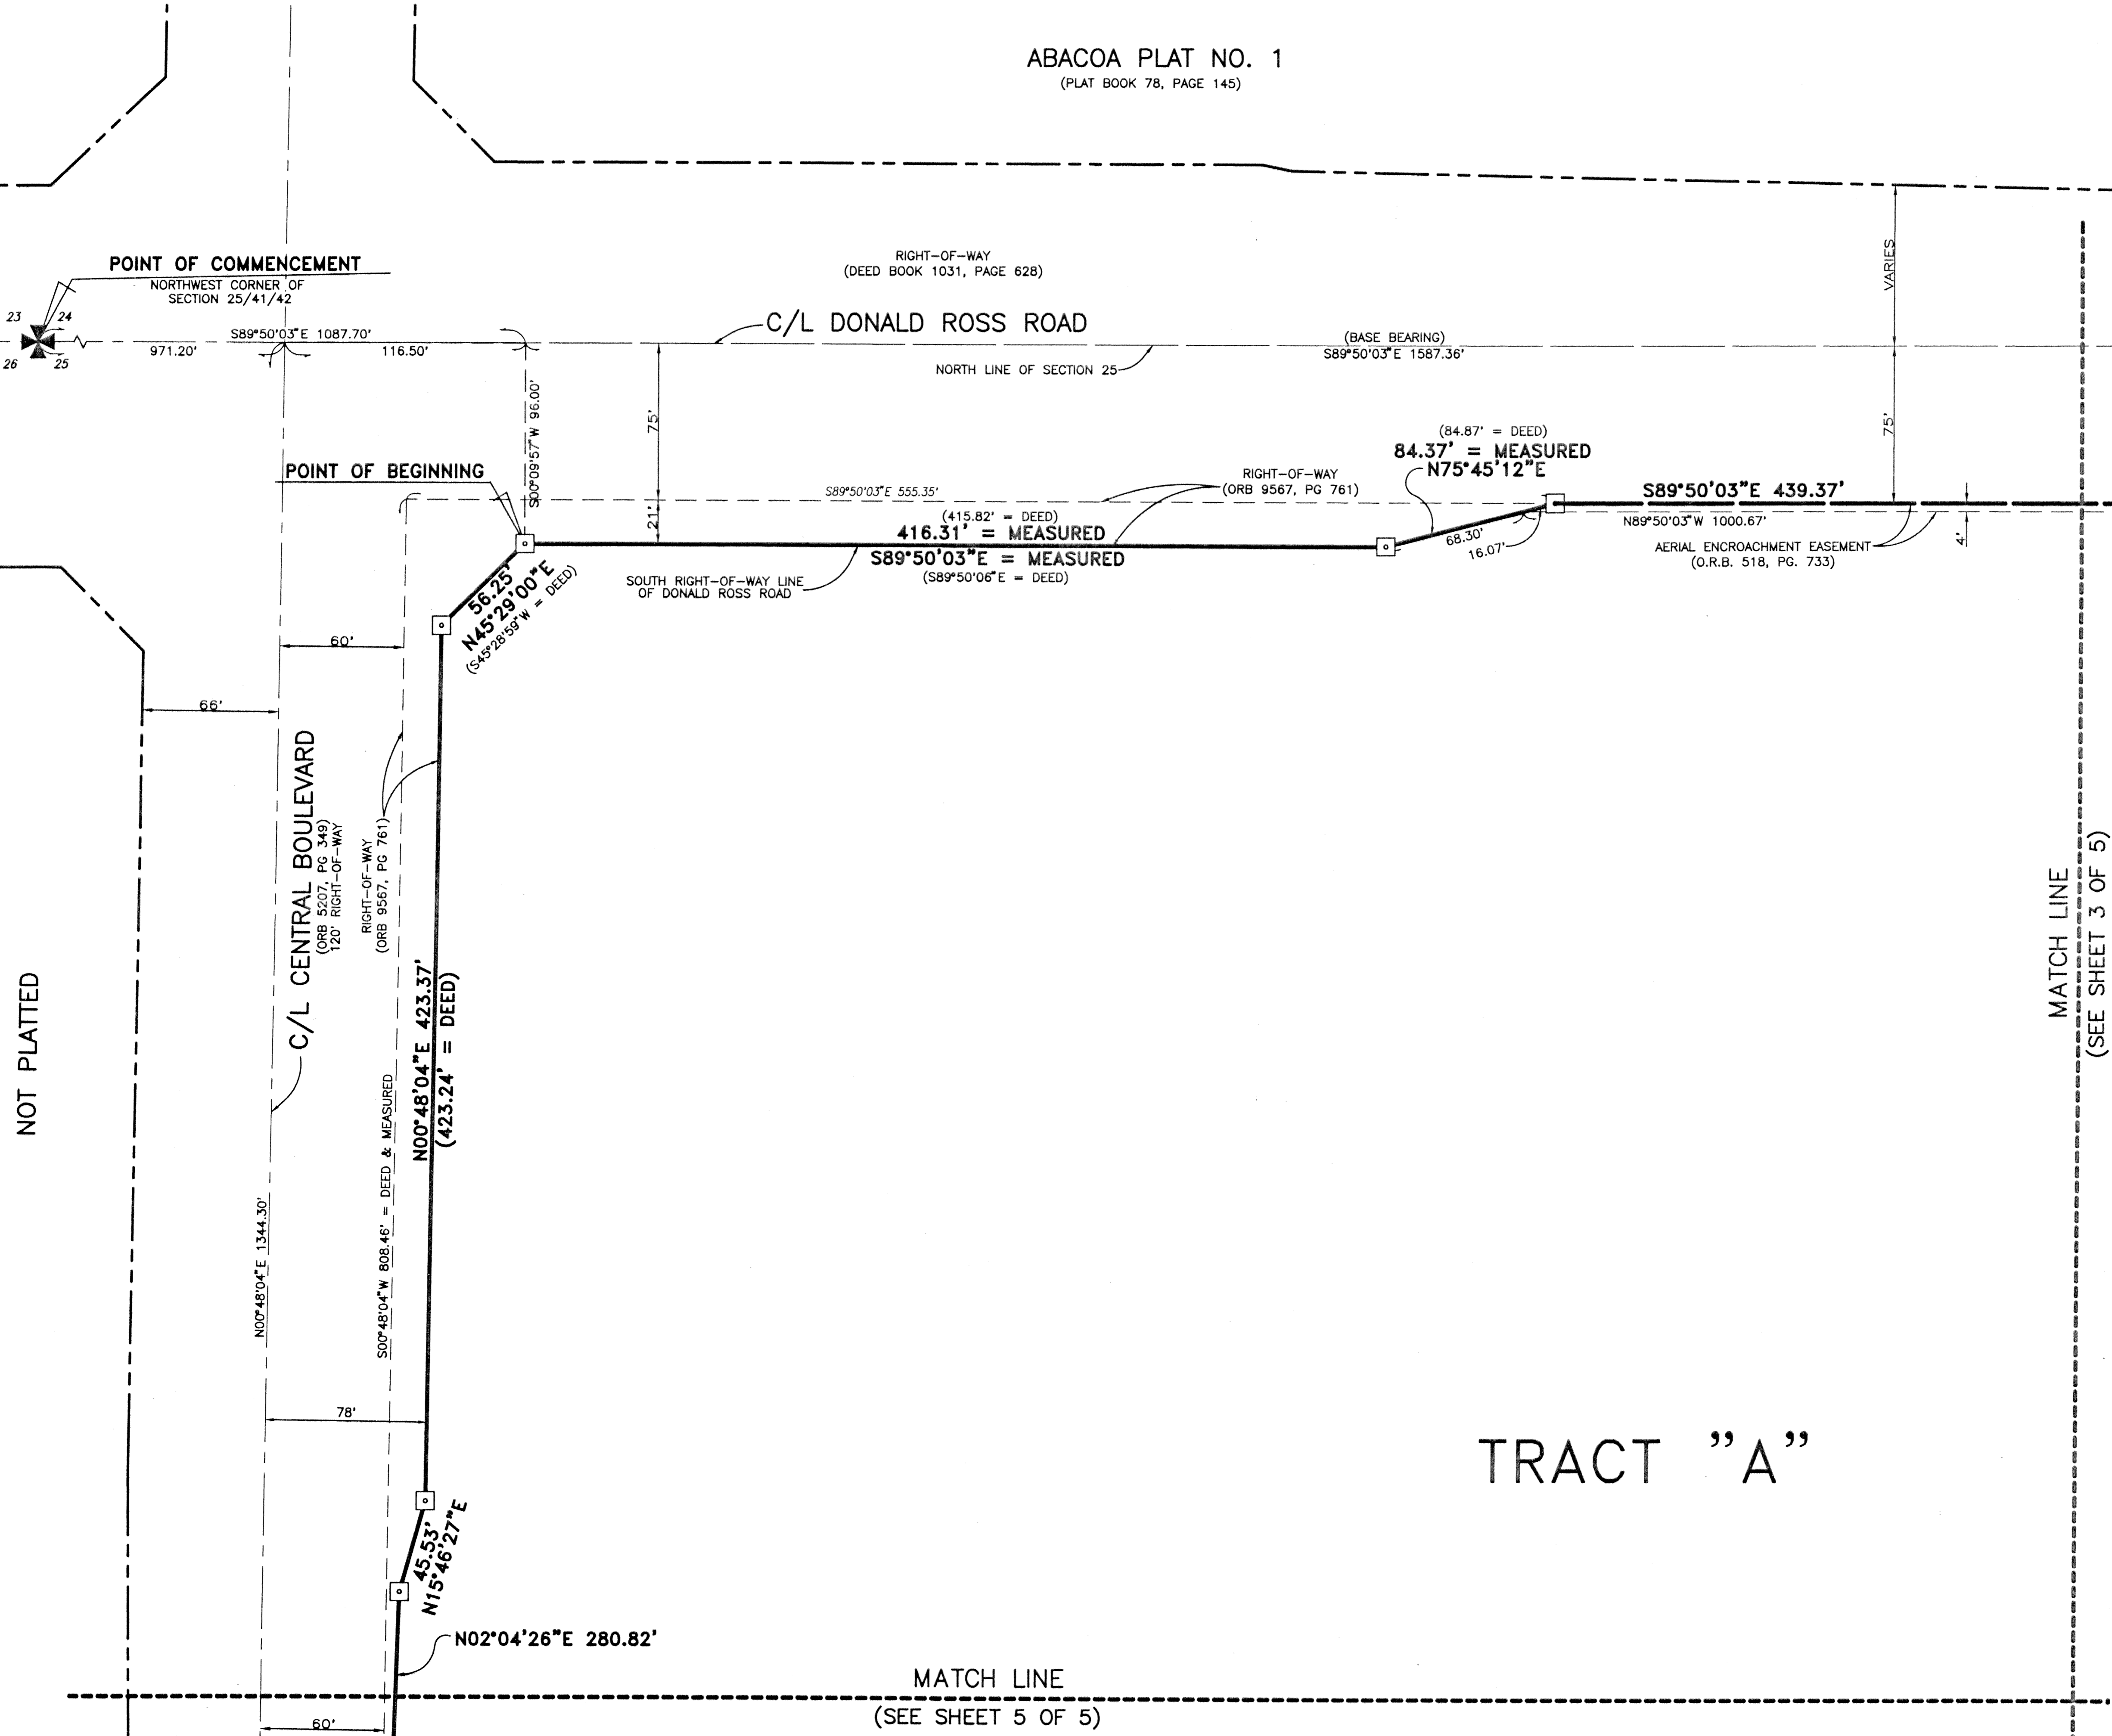

NOT PLATTED

MATCH LINE  
(SEE SHEET 3 OF 5)

MATCH LINE  
(SEE SHEET 5 OF 5)

## TRACT "A"