



"MURANO BAY P.U.D."
A REPLAT OF A PORTION OF SECTION 2 OF "COQUINA COVE", P.B. 24, PAGE 14
SECTION 22, TOWNSHIP 45 SOUTH, RANGE 43 EAST
CITY OF BOYNTON BEACH-PALM BEACH COUNTY-FLORIDA

SHEET 2 OF 2 SHEETS


STATE OF FLORIDA
COUNTY OF PALM BEACH
THIS PLAT WAS FILED FOR RECORD
AT _____ M., THIS _____ DAY
OF _____, 200____, AND
DULY RECORDED IN PLAT BOOK
NUMBER _____, AT PAGE _____

DOROTHY H. WILKEN
CLERK OF THE CIRCUIT COURT

BY: _____
DEPUTY CLERK

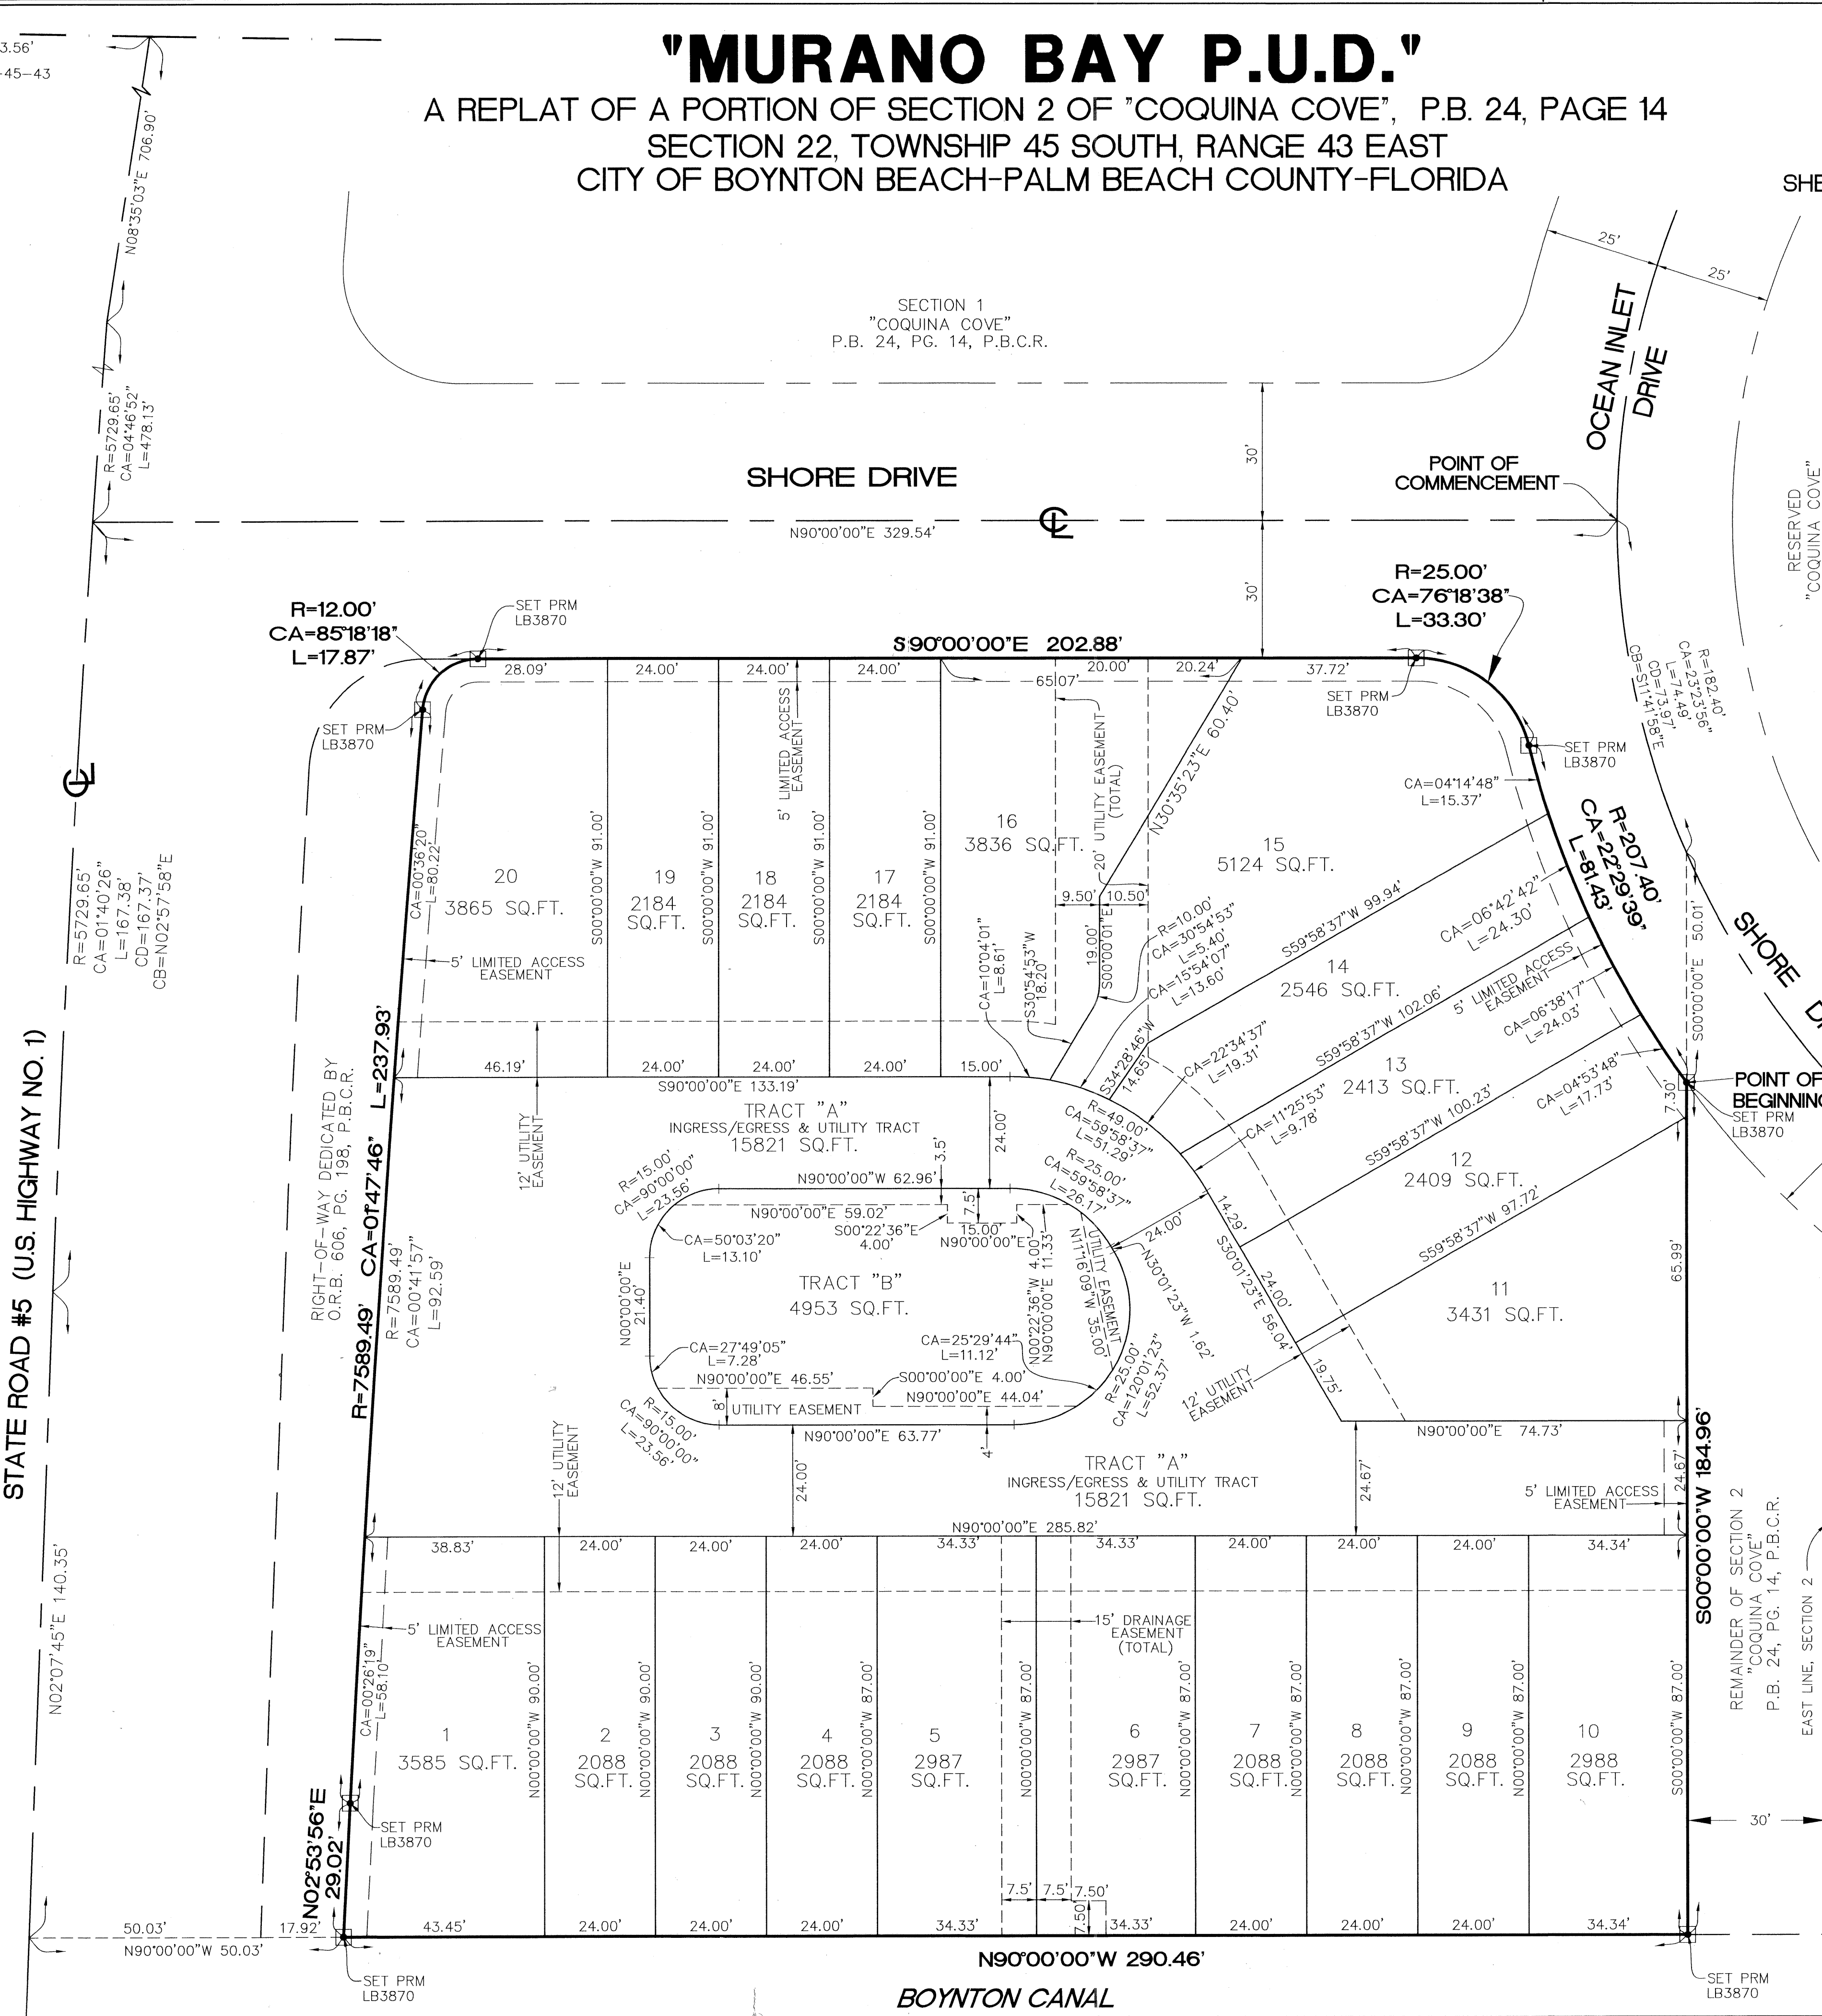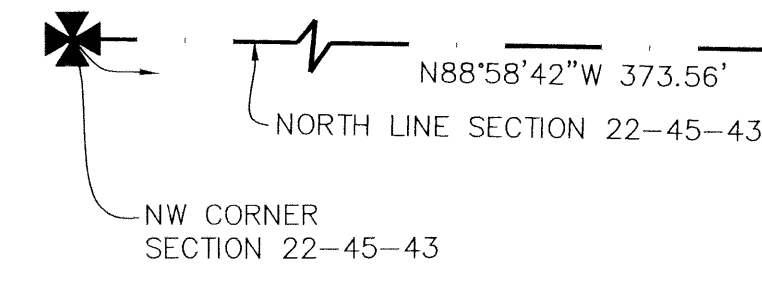

PREPARED BY
PULICE LAND SURVEYORS, INC.
CERTIFICATE OF AUTHORIZATION LB3870
5381 NOB HILL ROAD
SUNRISE, FLORIDA 33351
(954) 572-1777
FAX (954) 572-1778
DECEMBER 2002

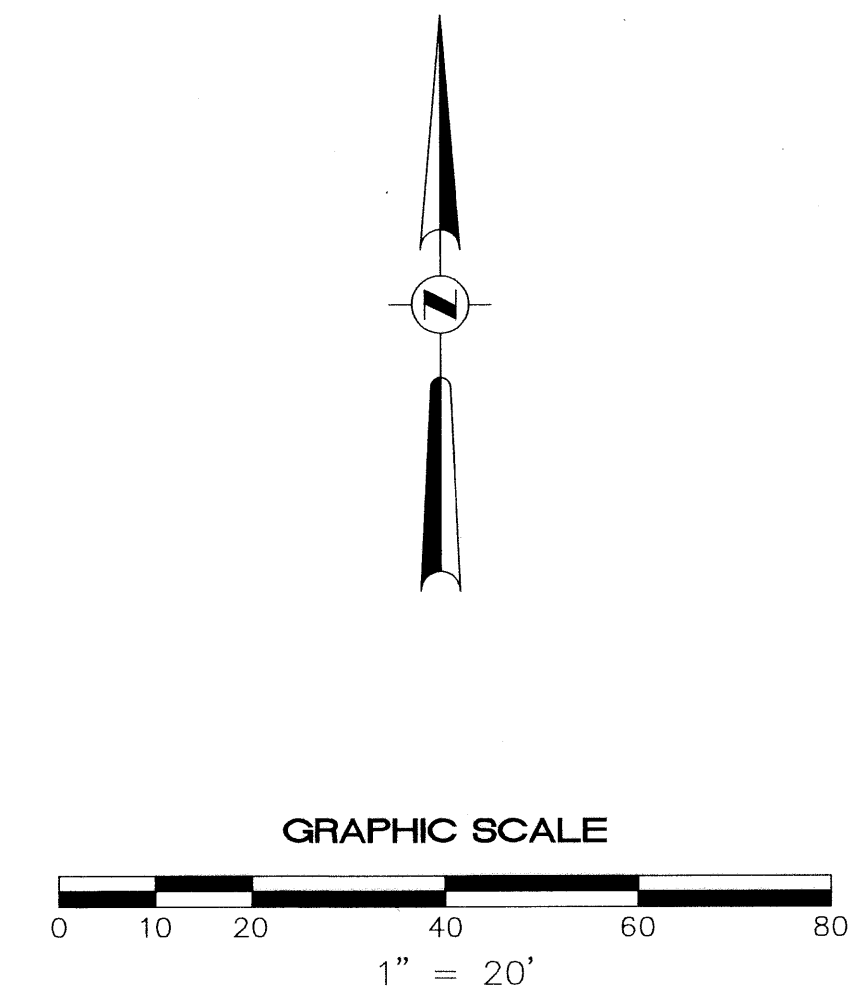

STATE ROAD #5 (U.S. HIGHWAY NO. 1)

BOYNTON CANAL